


SHOWERING COLLECTION

SILVERDALE
GREAT BRITAIN

Exposed thermostatic shower - control

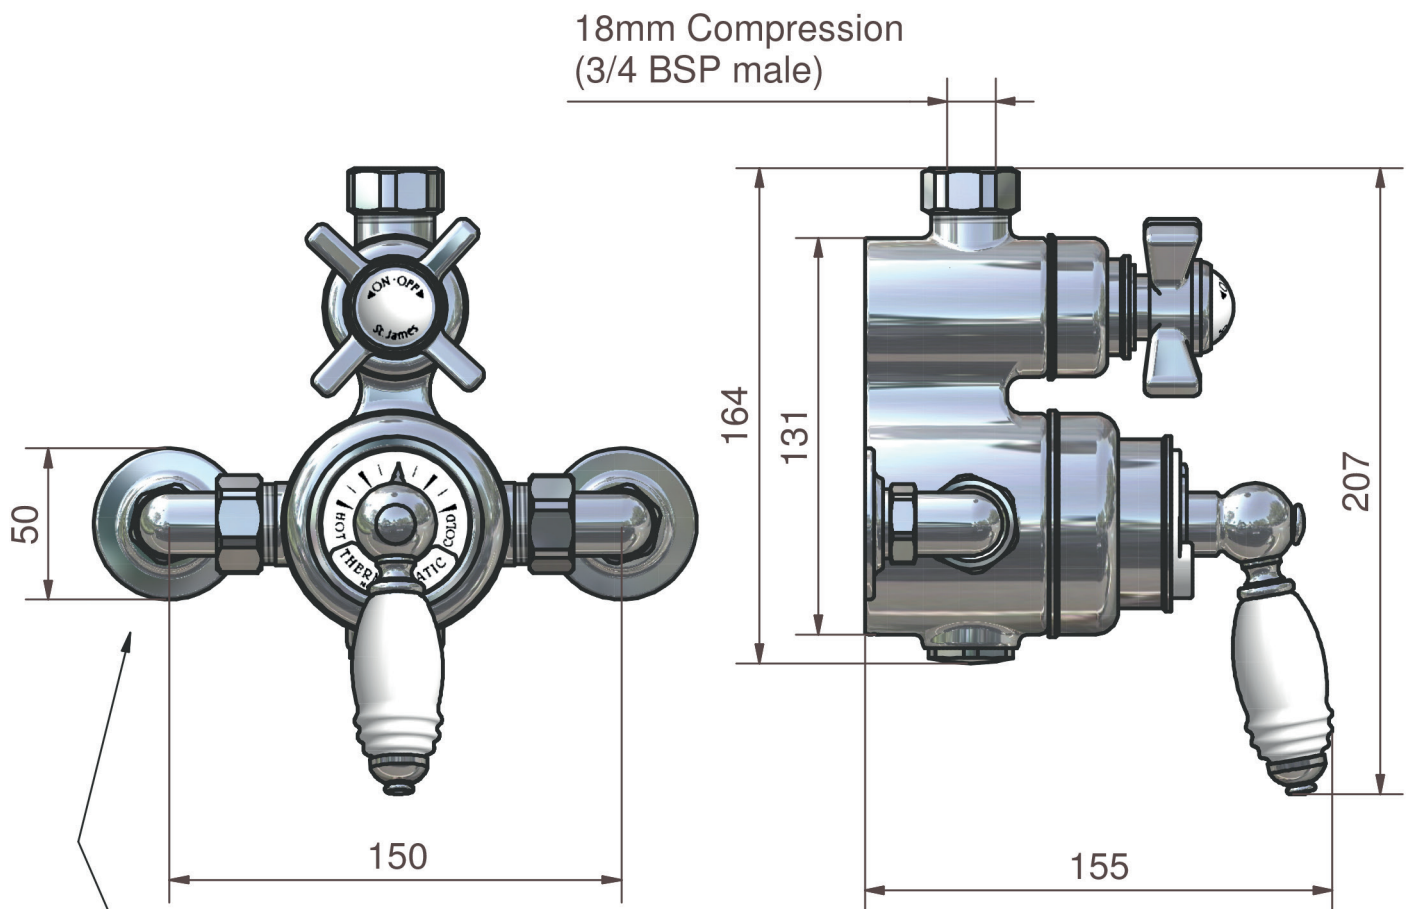

Supply connections are 15mm compression, and can be swivelled for top, bottom or through wall feed. Hot is on left, cold is on the right (viewed from front).

For through wall supplies 17mm lengths of 15mm copper protruding from finished wall face are required.